


1 SOUTH
SCALE: 3/32" = 1'-0"



2 NORTH
SCALE: 3/32" = 1'-0"

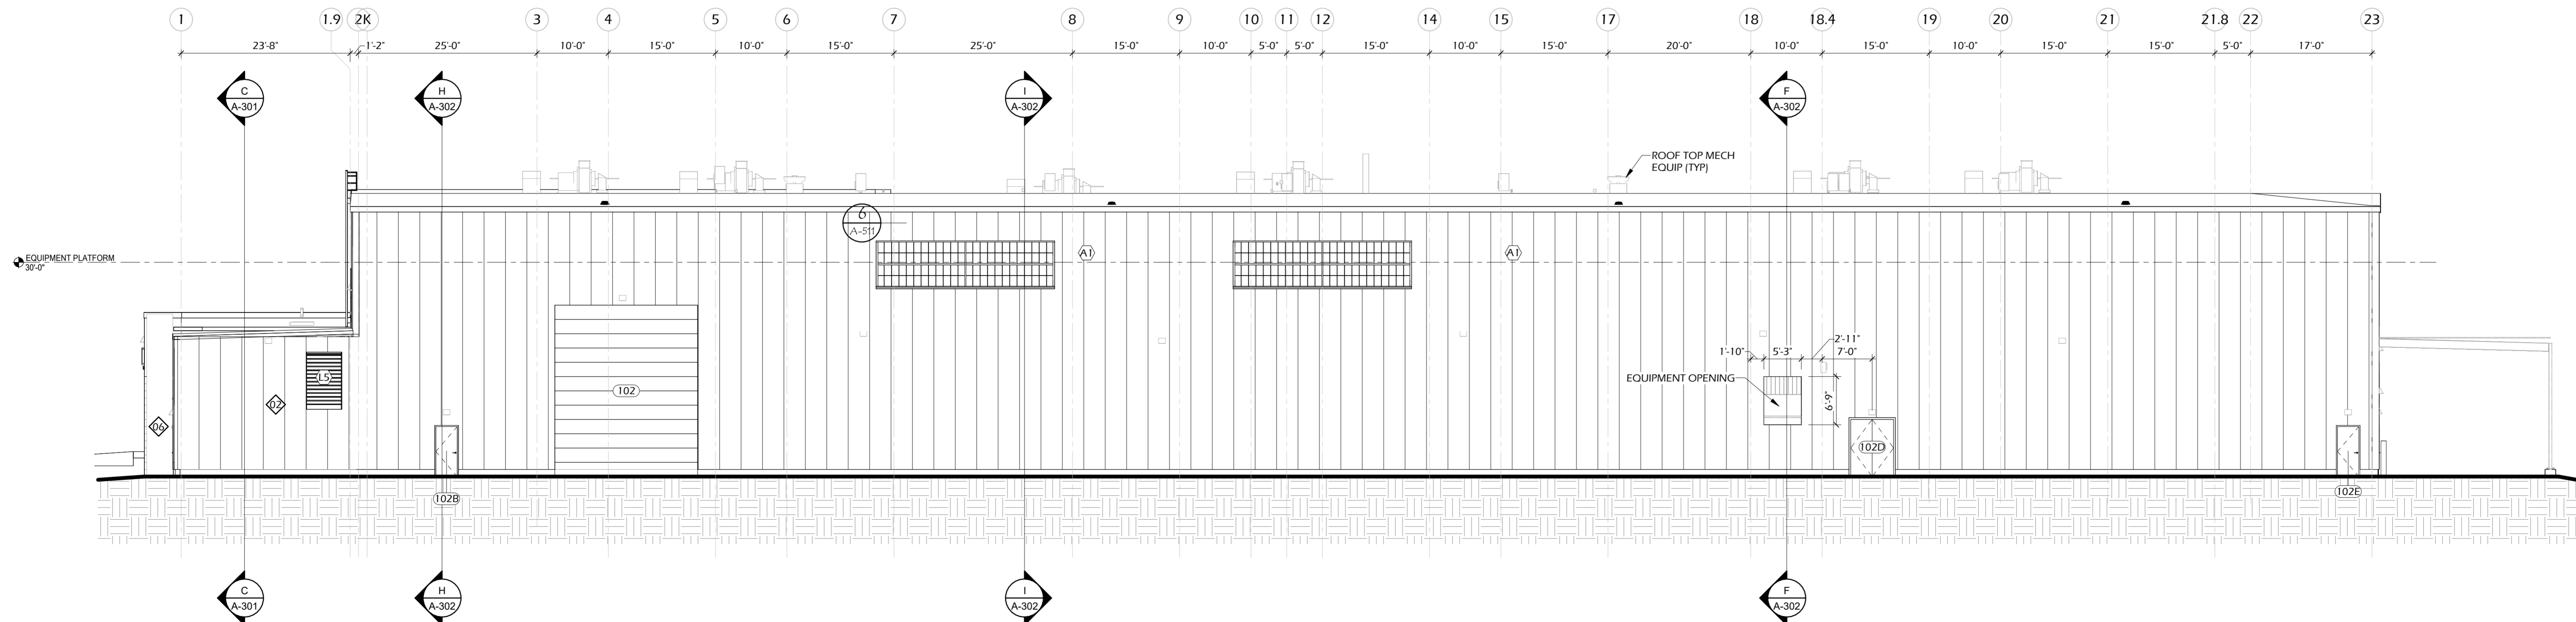